


View of Approach



West
1:100

© BRUNTON DESIGN | CHARTERED ARCHITECTS

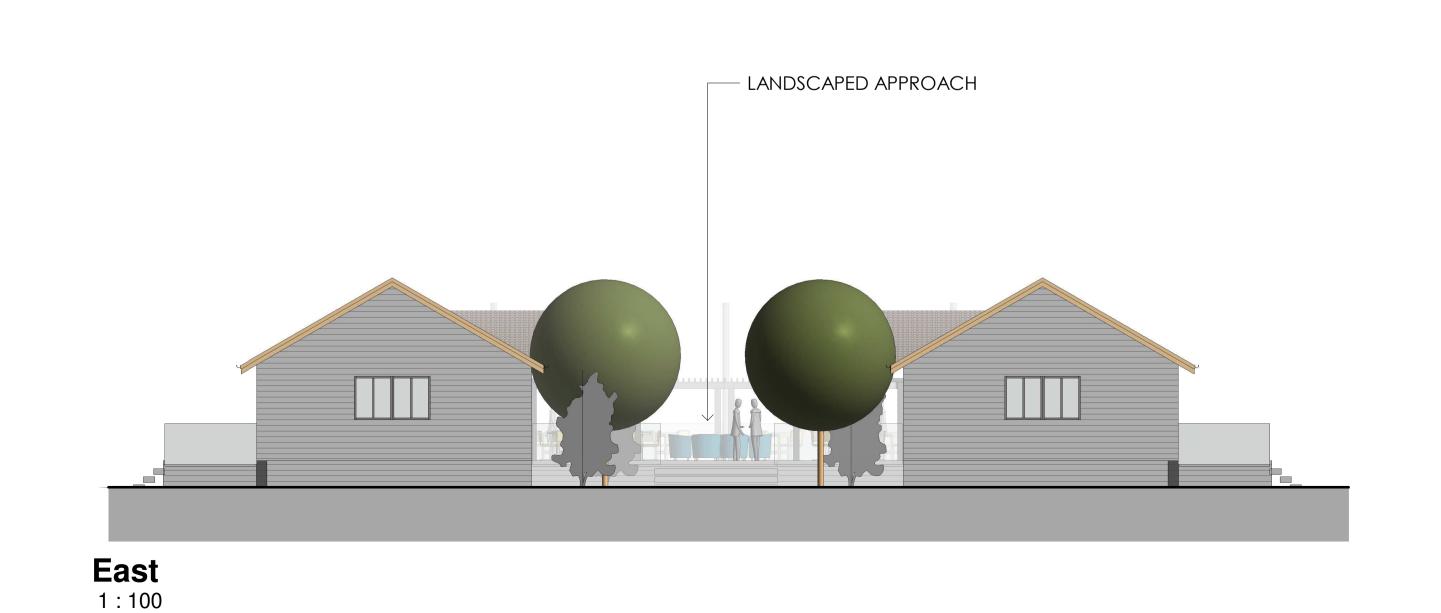

REV Description Date

Client:
Royal Arch Park

Project:
Royal Arch Park, Dowrieburn
Dowrieburn
Sheet Name:
restaurant and bar

Drawing Number:
2401_ D_015

w: bruntondesign.com a: design studio, 95 dundee street, carnoustie, dd7 7ew t: 01241 858153 f: 01241 858154

e: architects@bruntondesign.com